




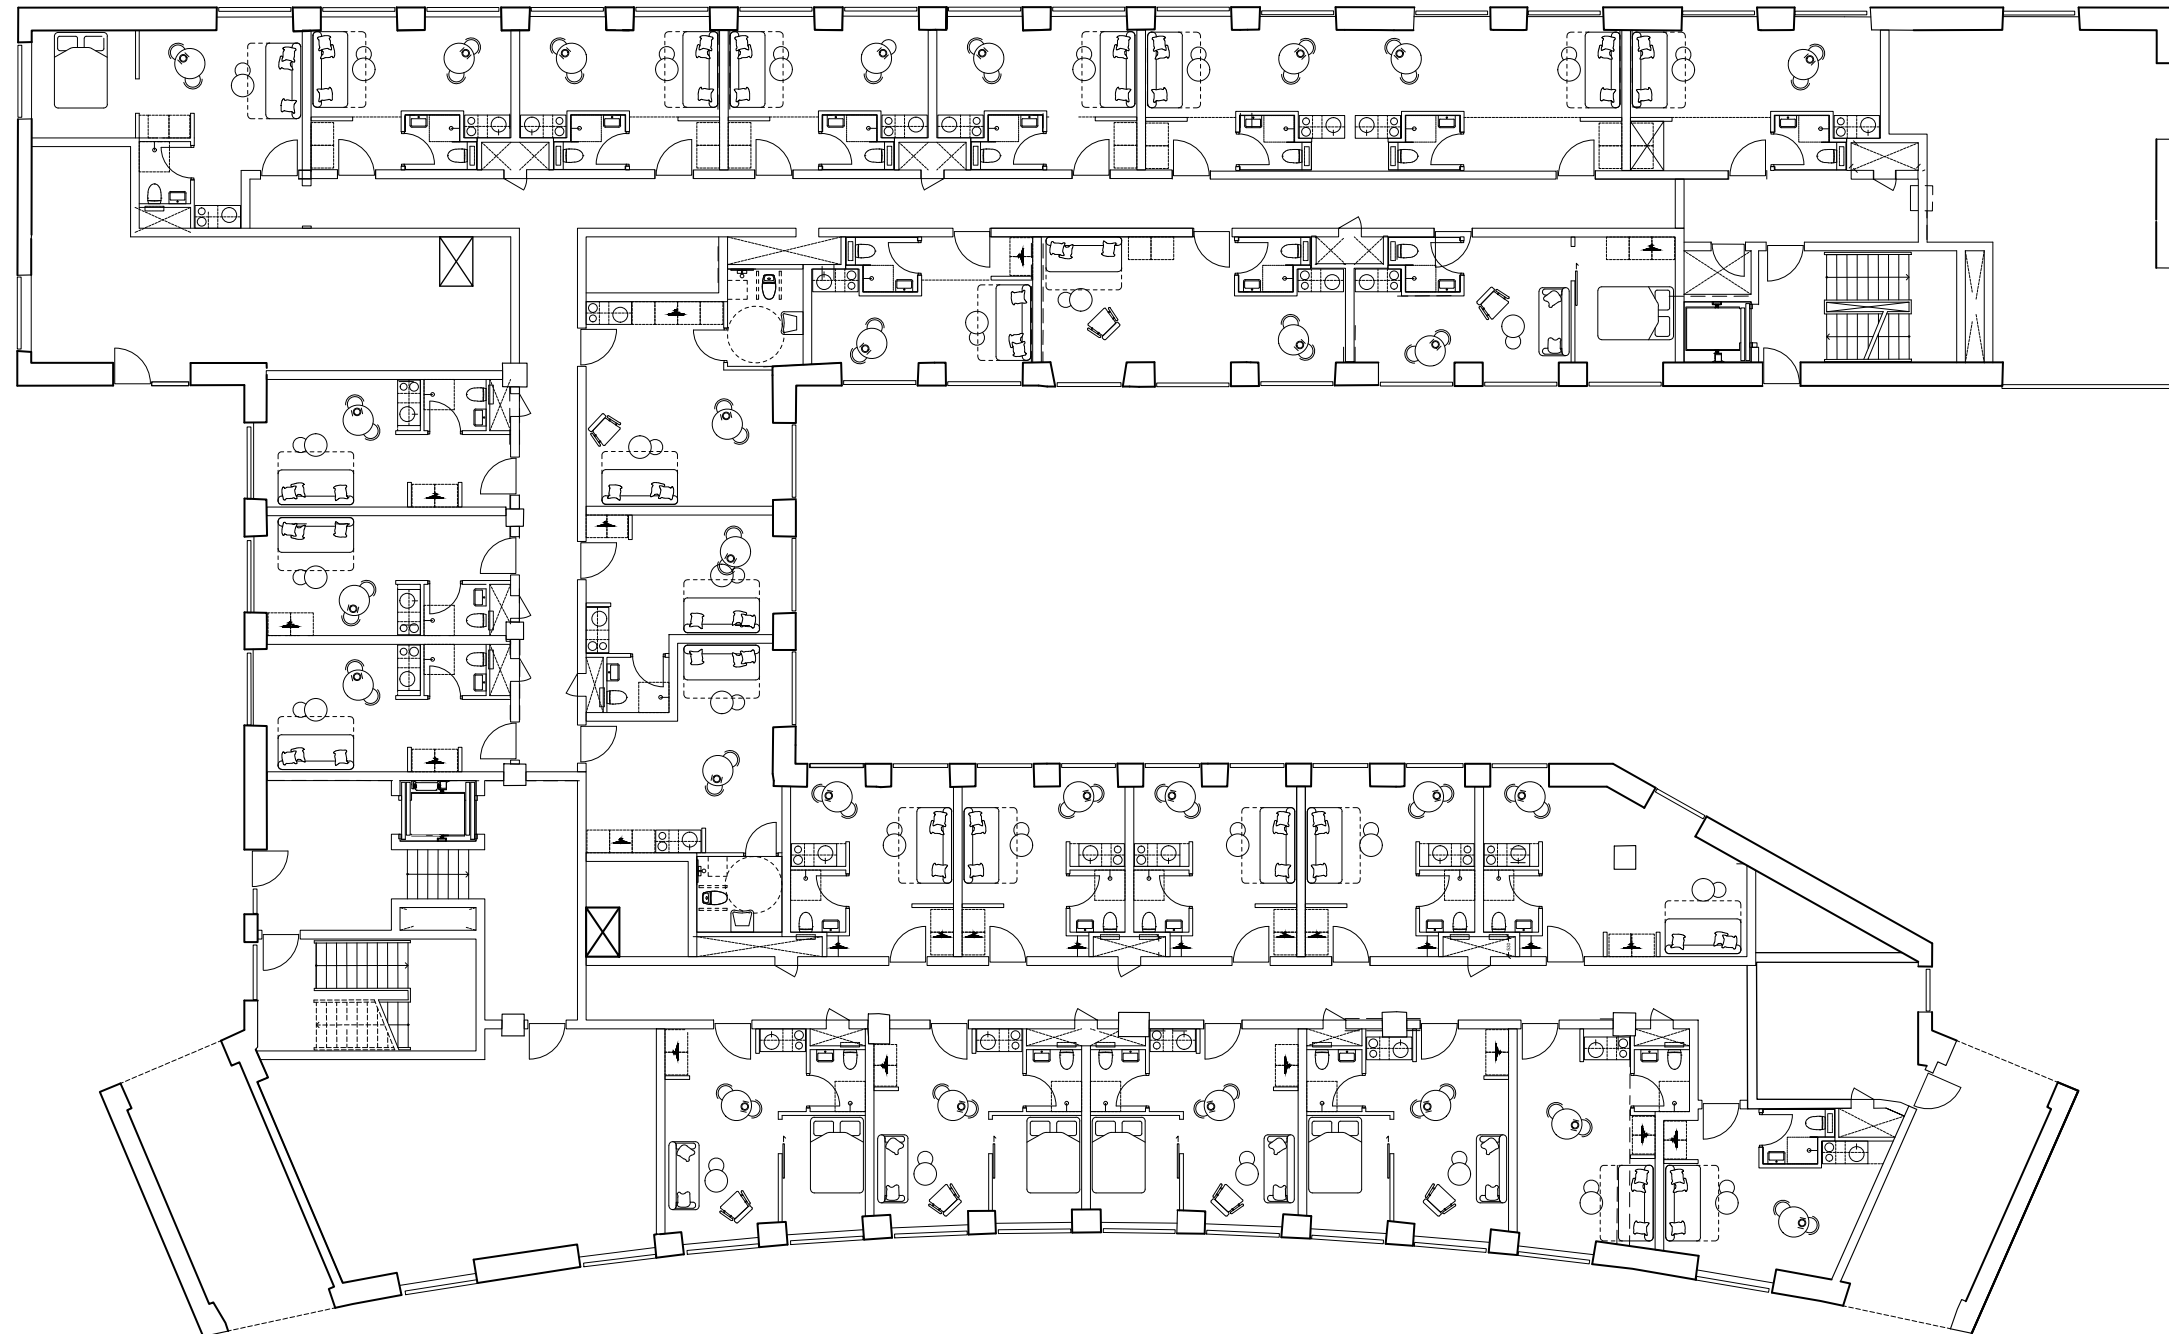


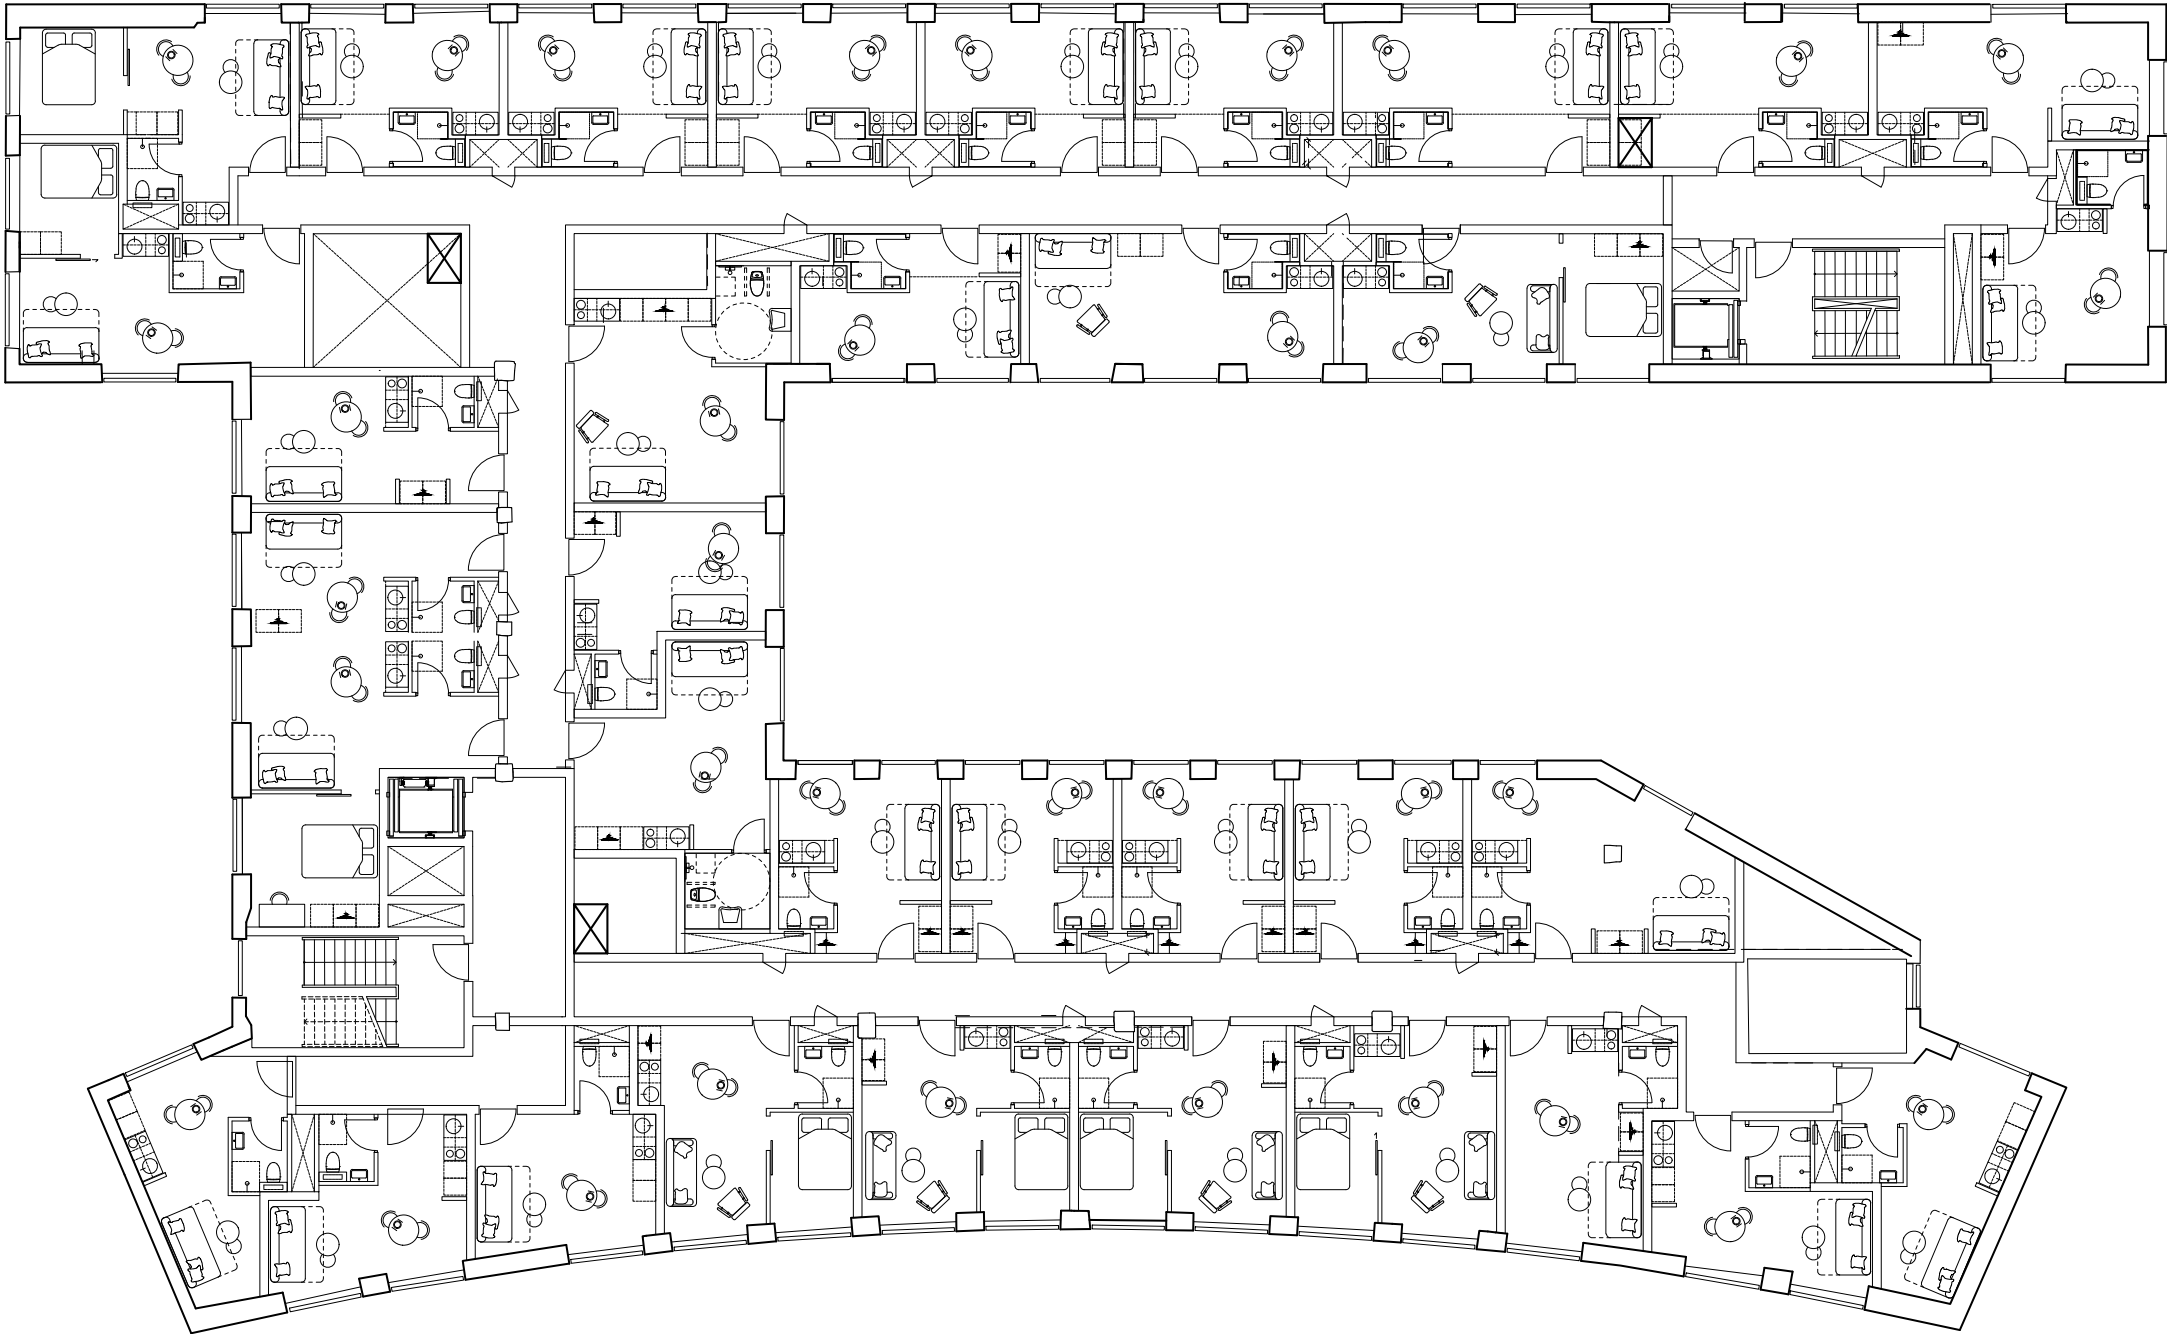

Etageplan 1. sal
1:800

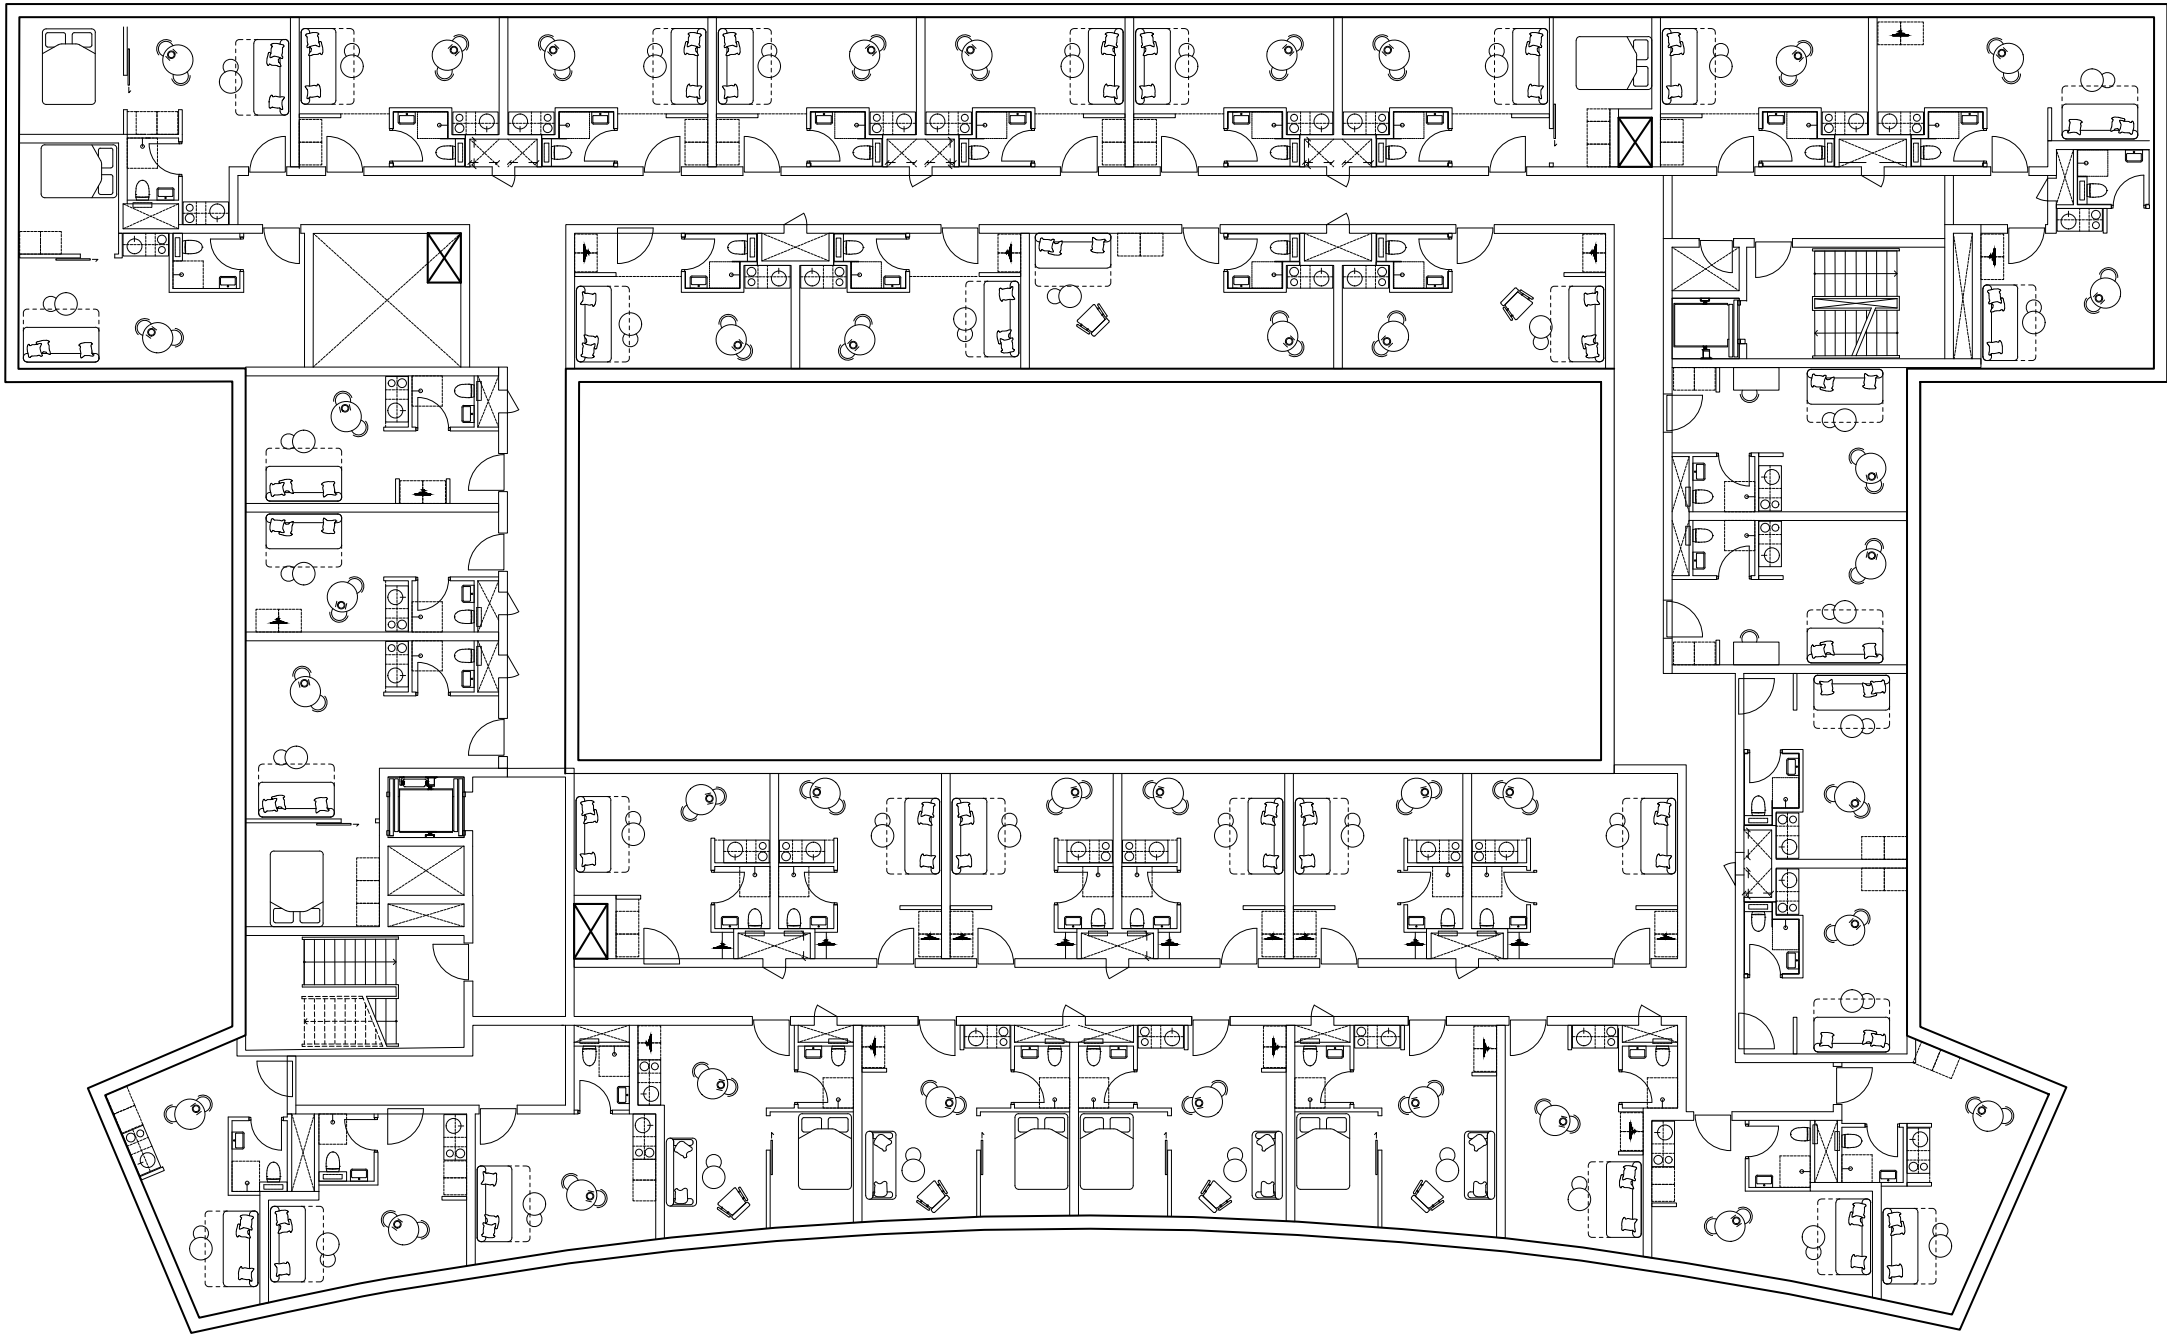

Etageplan 2+3 sal
1:800

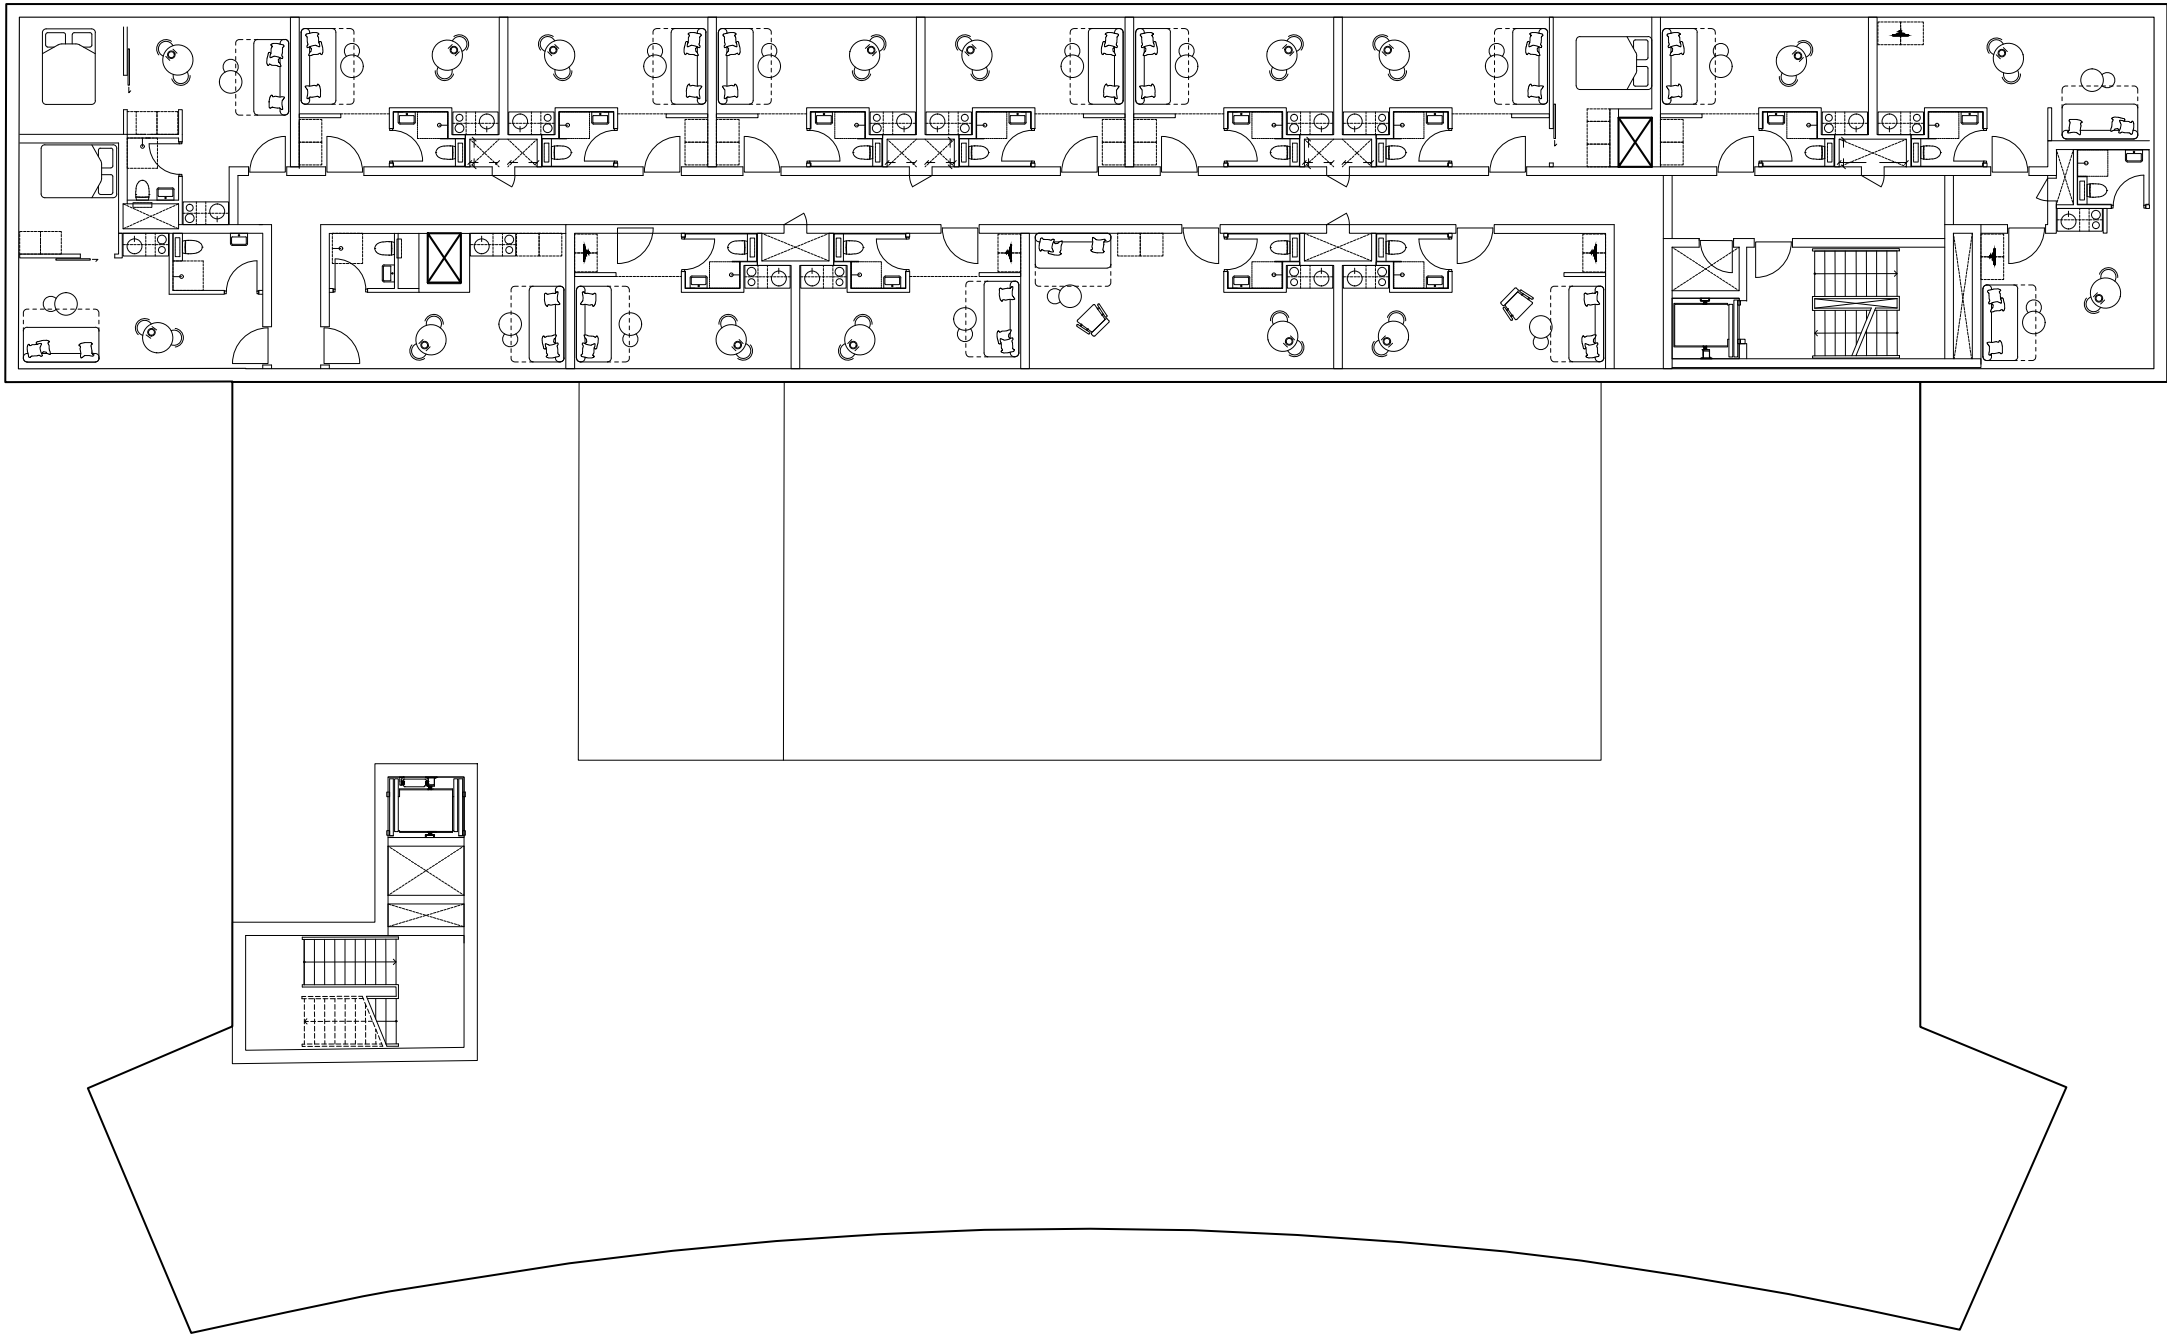

Etageplan tag
1:800